

PROPOSED NEW CONSTRUCTION FOR:
MCNALLY ORAL SURGERY
 ??? NEWTON ST (ROUTE 116)
 SOUTH HADLEY, MASSACHUSETTS



3 Converse Street Palmer, MA 01069
 413-283-2553 fax 413-289-8993
 e-mail: admin@architectural-insights.com

No.	Description	Date

Revisions
 SCHEMATIC ONLY

Sheet Title:
FIRST FLOOR PLAN

G:\Projects\151566\SHadley\Dentist\1566.rvt

Printed on: 7/2/2015 4:09:26 PM


Issue Date: 7/2/15

Project No. 1566

Drawn By: PNH


Checked By: LET

A101

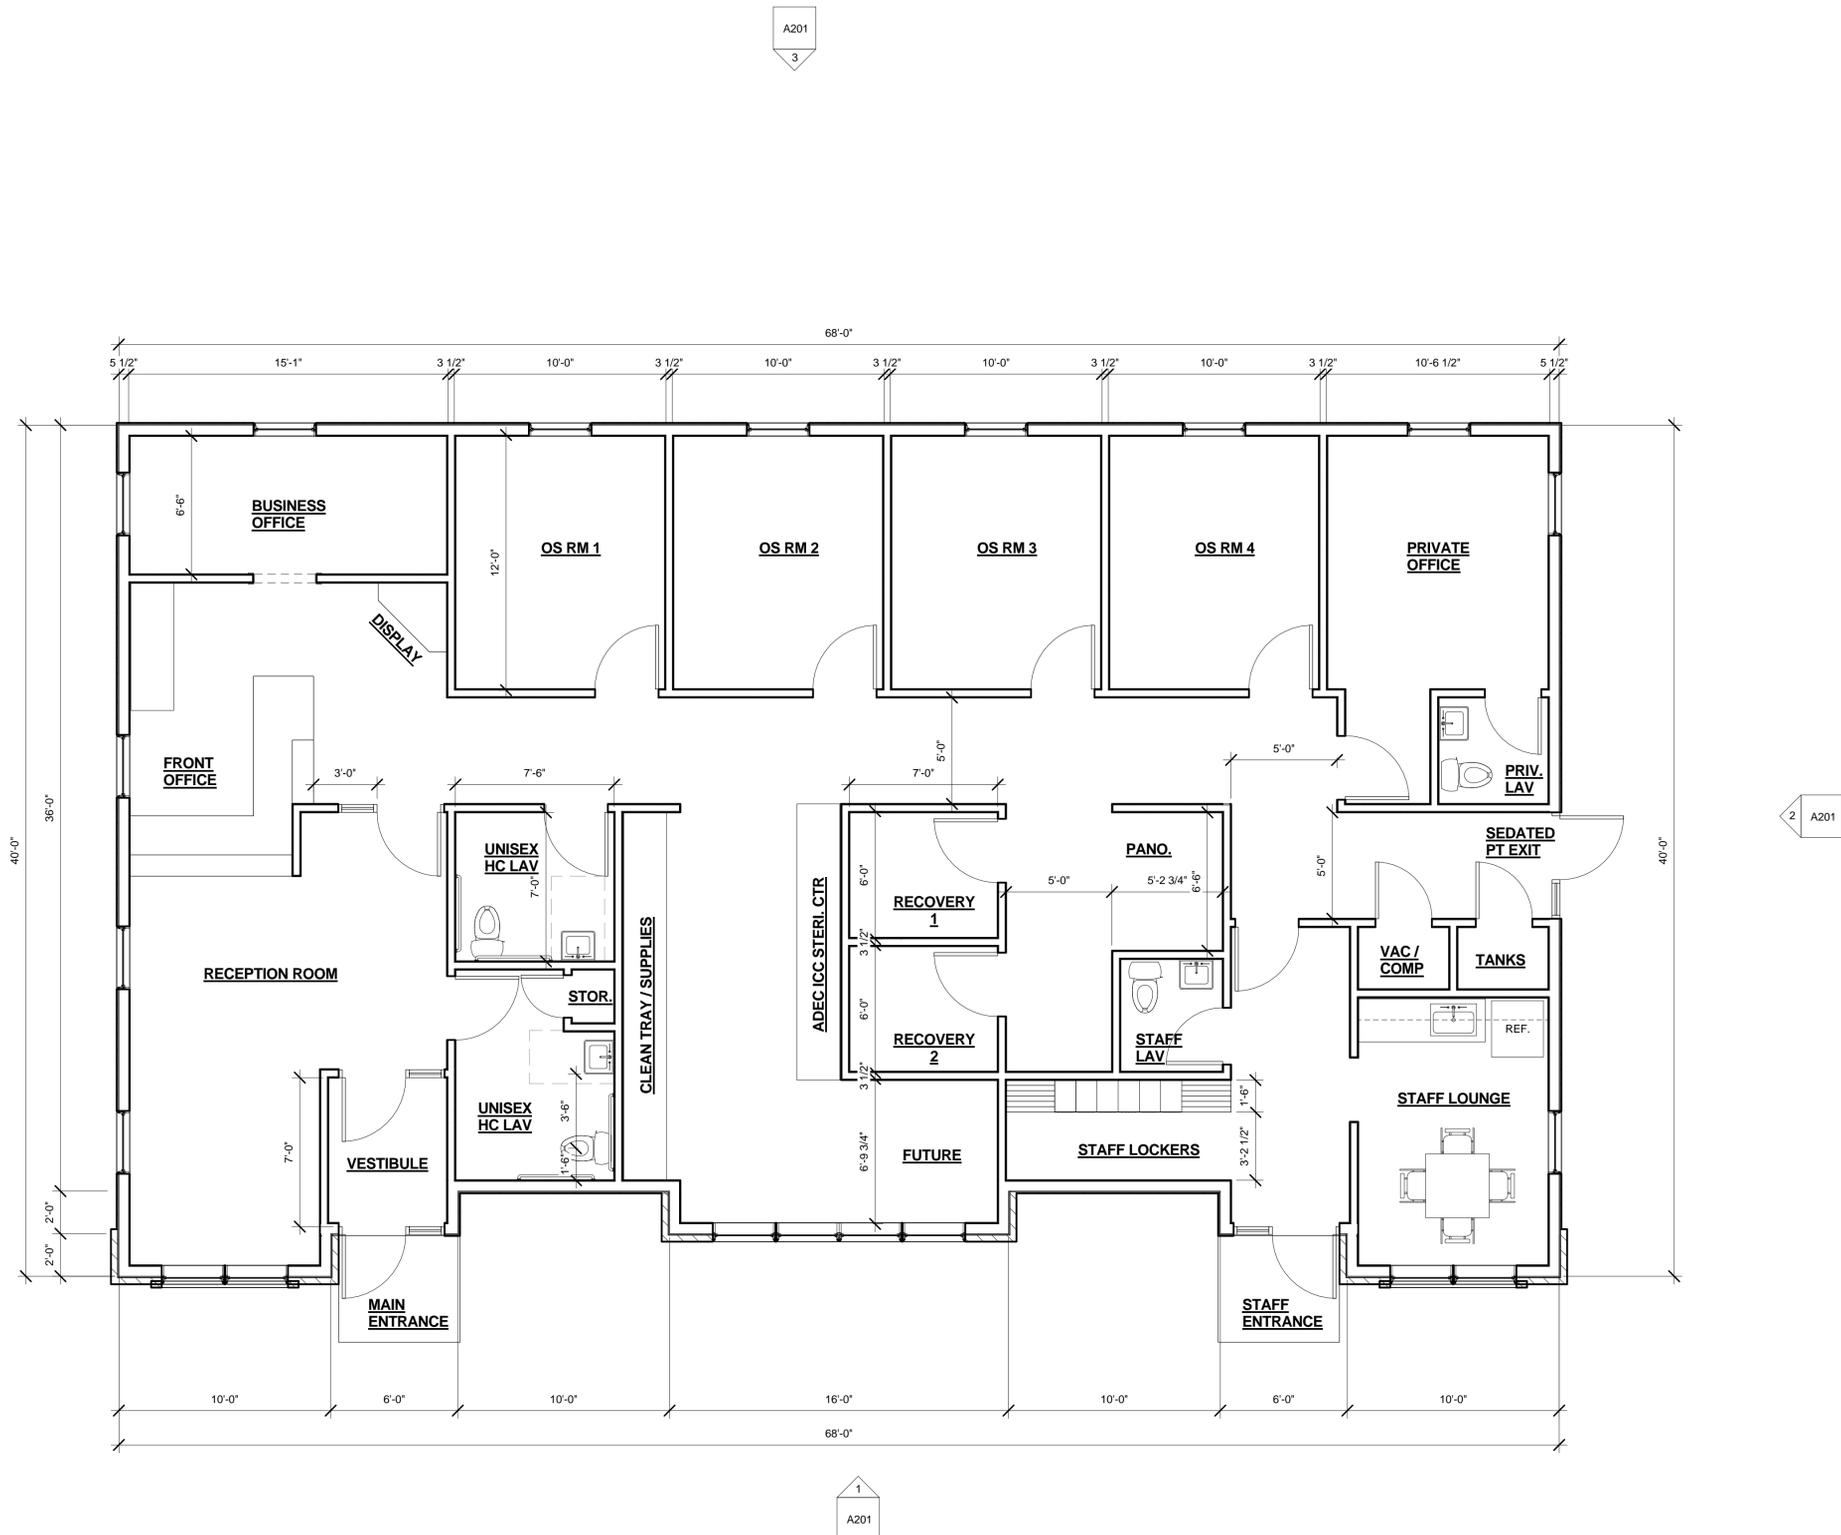

1 FIRST FLOOR PLAN
 1/4" = 1'-0"


OWNERSHIP OF DOCUMENTS NOTICE
 DRAWINGS AND SPECIFICATIONS, as instruments of service, are the exclusive property of this architect whether the project for which they were prepared is executed and constructed or not. These documents are not to be reproduced in any form and they are not to be used by the project owner nor any other entity on any other projects or for any extensions or additions or alterations to the original project except by written authorization and permission from and agreement with this architect.

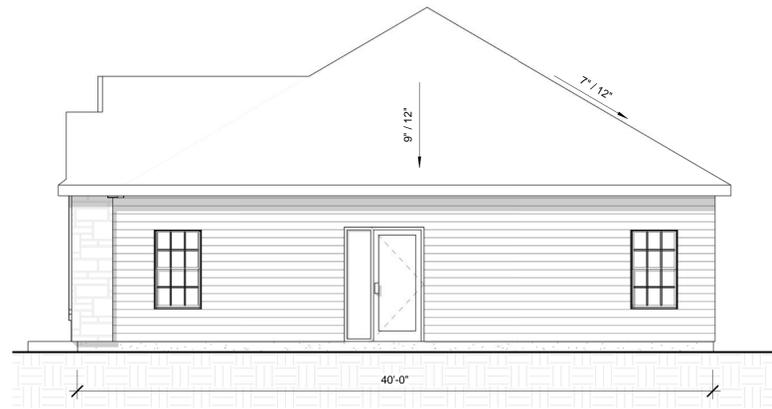


2 EAST ELEVATION
3/16" = 1'-0"



1 SOUTH ELEVATION
3/16" = 1'-0"

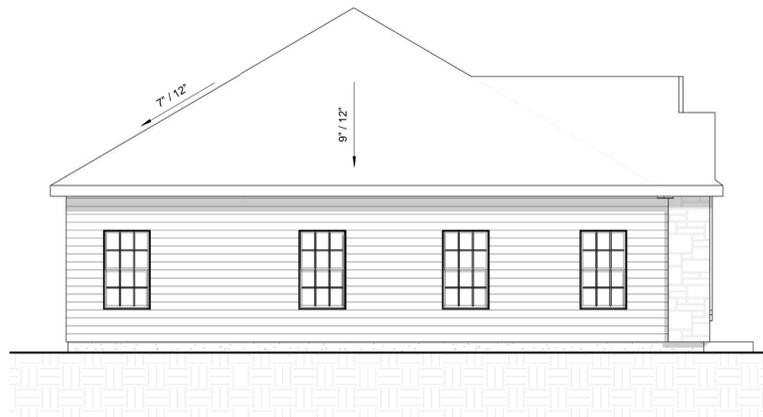

4 WEST ELEVATION
3/16" = 1'-0"

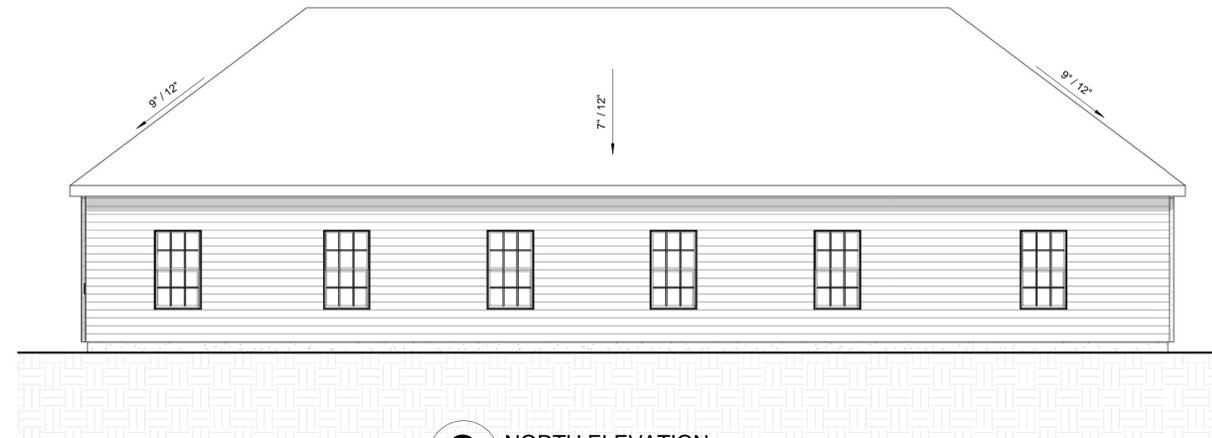

3 NORTH ELEVATION
3/16" = 1'-0"

MAX RIDGE
21'-7 1/4"

FIRST FLOOR
8"

GRADE
0"

PROPOSED NEW CONSTRUCTION FOR:
MCNALLY ORAL SURGERY
??? NEWTON ST (ROUTE 116)
SOUTH HADLEY, MASSACHUSETTS



3 Converse Street Palmer, MA 01069
413-283-2553 fax 413-289-8993
e-mail: admin@architectural-insights.com

No.	Description	Date

Revisions
SCHEMATIC ONLY

Sheet Title:
EXTERIOR ELEVATIONS

G:\Projects\151566 SHadley Dental\1566.rvt

Printed on: 7/2/2015 4:09:51 PM

Issue Date: 7/2/15
Project No: 1566
Drawn By: PNH
Checked By: LET

A201

OWNERSHIP OF DOCUMENTS NOTICE

DRAWINGS AND SPECIFICATIONS, as instruments of service, are the exclusive property of this architect whether the project for which they were prepared is executed and constructed or not. These documents are not to be reproduced in any form and they are not to be used by the project owner nor any other entity on any other projects or for any extensions or additions or alterations to the original project except by written authorization and permission from and agreement with this architect.