




21 PERGOLA EAST ELEVATION - ALTERNATE NO. 3
Scale: 1/8" = 1'-0"

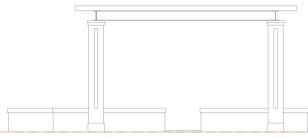


20 PERGOLA SOUTH ELEVATION - ALT. NO. 3
Scale: 1/8" = 1'-0"

 


19 LAWN ENTRY GATE EAST & SOUTH ELEV. - ALT. NO. 3
Scale: 1/8" = 1'-0"

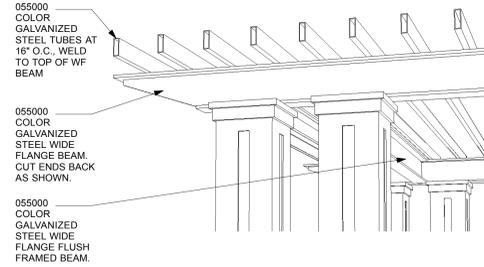


17 PERGOLA CANOPY - ALTERNATE NO. 3
NOT TO SCALE

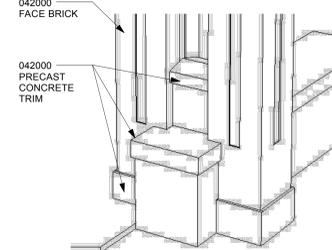


16 PERGOLA POST BASE - ALTERNATE NO. 3
NOT TO SCALE

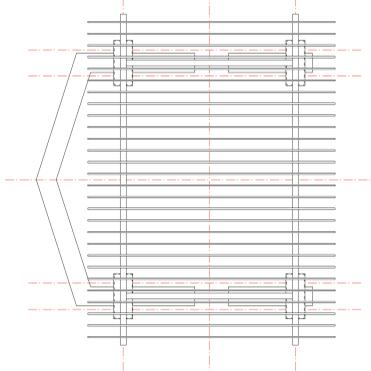


15 PERGOLA CANOPY PLAN - ALT. NO. 3
Scale: 1/8" = 1'-0"

 


13 LAWN ENTRY GATE CANOPY PLAN - ALT. NO. 3
Scale: 1/8" = 1'-0"

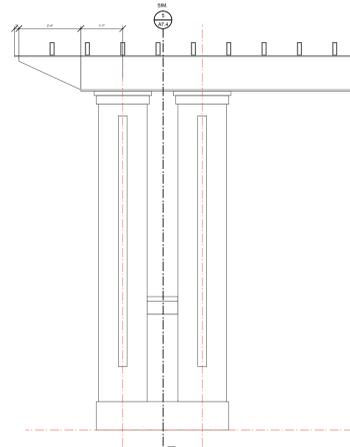


12 PERGOLA ELEVATION DETAIL
Scale: 3/8" = 1'-0"

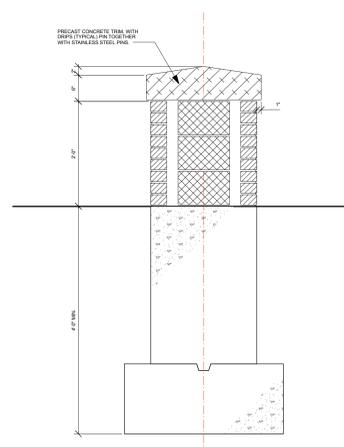


11 LOW WALL AT PERGOLA
Scale: 3/4" = 1'-0"

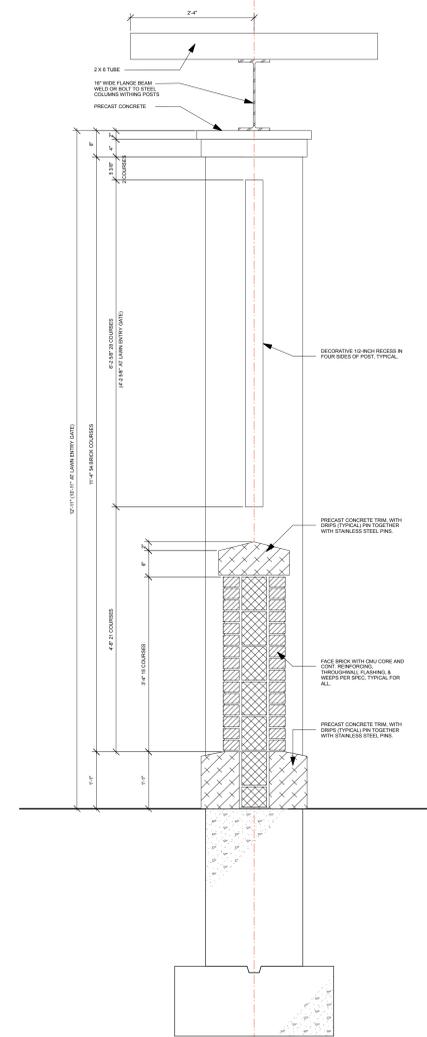


5 MID WALL AT DOUBLE POST
Scale: 3/4" = 1'-0"

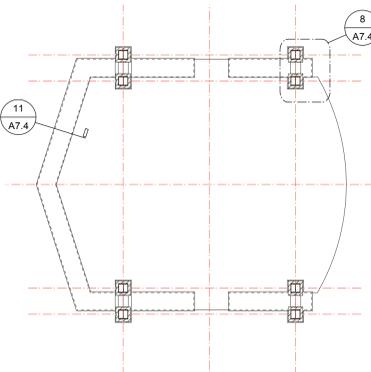


10 PERGOLA WALL CAP PLAN - ALT. NO. 3
Scale: 1/8" = 1'-0"

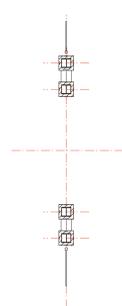


9 LAWN ENTRY GATE POST PLAN - ALT. NO. 3
Scale: 1/8" = 1'-0"

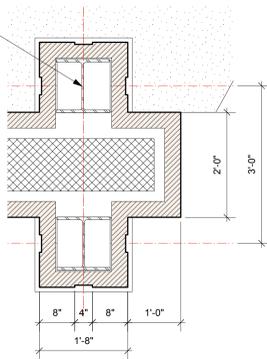


8 DOUBLE POST AND WALL AT PERGOLA
Scale: 3/4" = 1'-0"

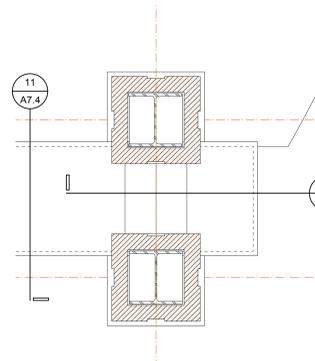


7 DOUBLE POST AT PERGOLA
Scale: 3/4" = 1'-0"
DOUBLE POST AT LAWN ENTRY GATE, SIMILAR

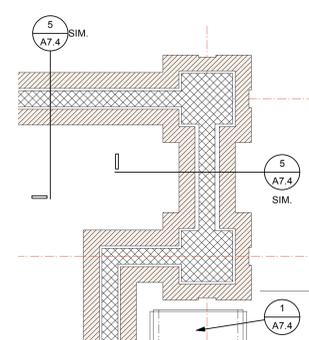


6 DOUBLE POST AT UTILITY YARD
Scale: 3/4" = 1'-0"

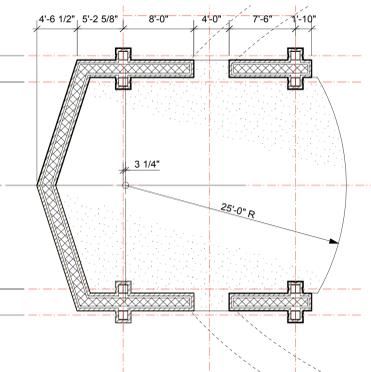


4 PERGOLA PLAN - ALT. NO. 3
Scale: 1/8" = 1'-0"

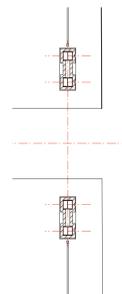

3 LAWN ENTRY GATE BASE PLAN - ALT. NO. 3
Scale: 1/8" = 1'-0"

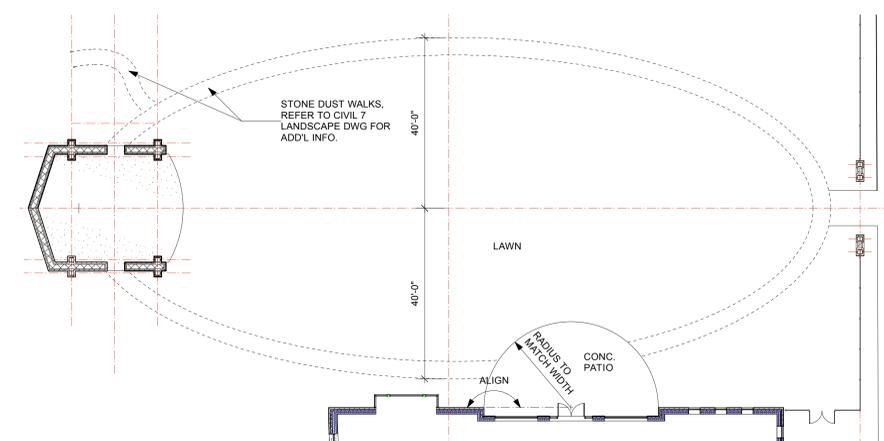

2 LAWN LAYOUT PLAN, REFER TO CIVIL & LANDSCAPE DWGS FOR ADDL. INFO.
Scale: 1/16" = 1'-0"

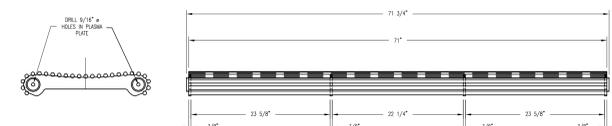

1 BENCH AT UTILITY YARD
NOT TO SCALE

**JOHNSON
ROBERTS
ASSOCIATES INC.**
ARCHITECTS

15 PROPERZI WAY
SOMERVILLE, MA
01243 - 3228

Revisions:

**SOUTH
HADLEY
PUBLIC
LIBRARY**

South Hadley, MA

Sheet Title:
**EXTERIOR
DETAILS**

Date: 1-Jan-04 Drawn By: POB
Scale: As Noted Project No.: 1201

A7.4