



24\"/>

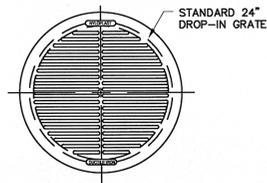


NOTE:
DRAIN BASIN SHALL BE NYLOPLAST
MODEL 2824 AG OR APPROVED EQUAL


24\"/>

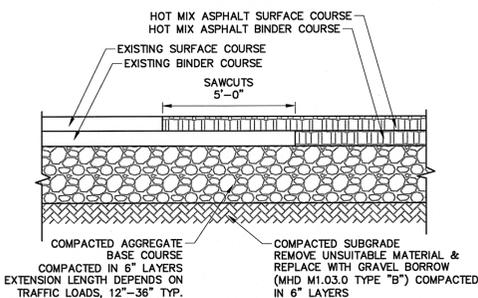


PAVEMENT MATCHING DETAIL
NOT TO SCALE

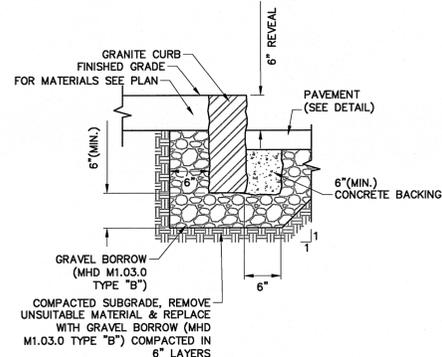


VERTICAL GRANITE CURB SETTING
NOT TO SCALE

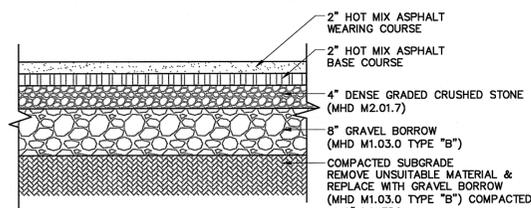


HOT MIX ASPHALT PAVING (TWO COURSES)
NOT TO SCALE

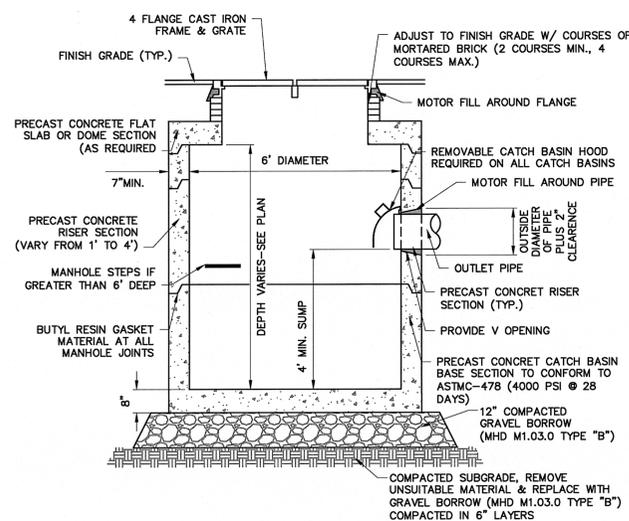

TYPICAL DOUBLE CATCH BASIN DETAIL
NOT TO SCALE

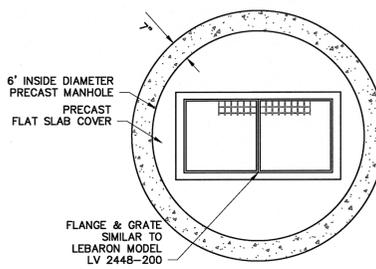


DOUBLE CATCH BASIN
NOT TO SCALE

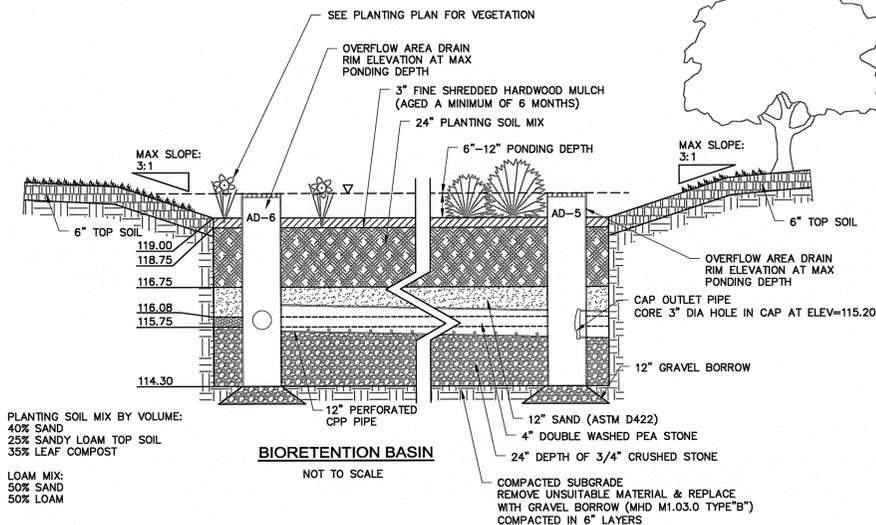


BIORETENTION BASIN
NOT TO SCALE

PLANTING SOIL MIX BY VOLUME:
40% SAND
25% SANDY LOAM TOP SOIL
35% LEAF COMPOST

LOAM MIX:
50% SAND
50% LOAM

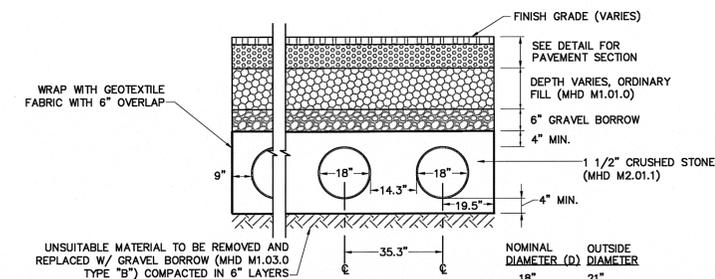

UNDERGROUND RECHARGE SYSTEM
NOT TO SCALE

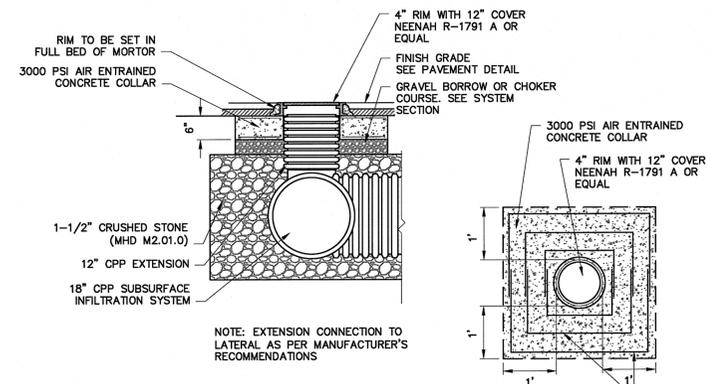

FRONT ELEVATION

INSPECTION PORT IN PAVEMENT DETAIL
NOT TO SCALE

- Civil Engineering
- Land Surveying
- Transportation Engineering
- Planning
- GIS Services



Revisions:

PERMIT SET 11/21/2012

Sheet
Title:

DETAILS

Date: 21-NOV-12 Drawn By:
Scale: AS NOTED Project No.: