


The shrubs & perennials selected for the site are low-maintenance once established. Groundcovers will be used in lieu of turf in some areas to limit mowing and erosion. These species have all been selected for their proven resilience against environmental stressors.

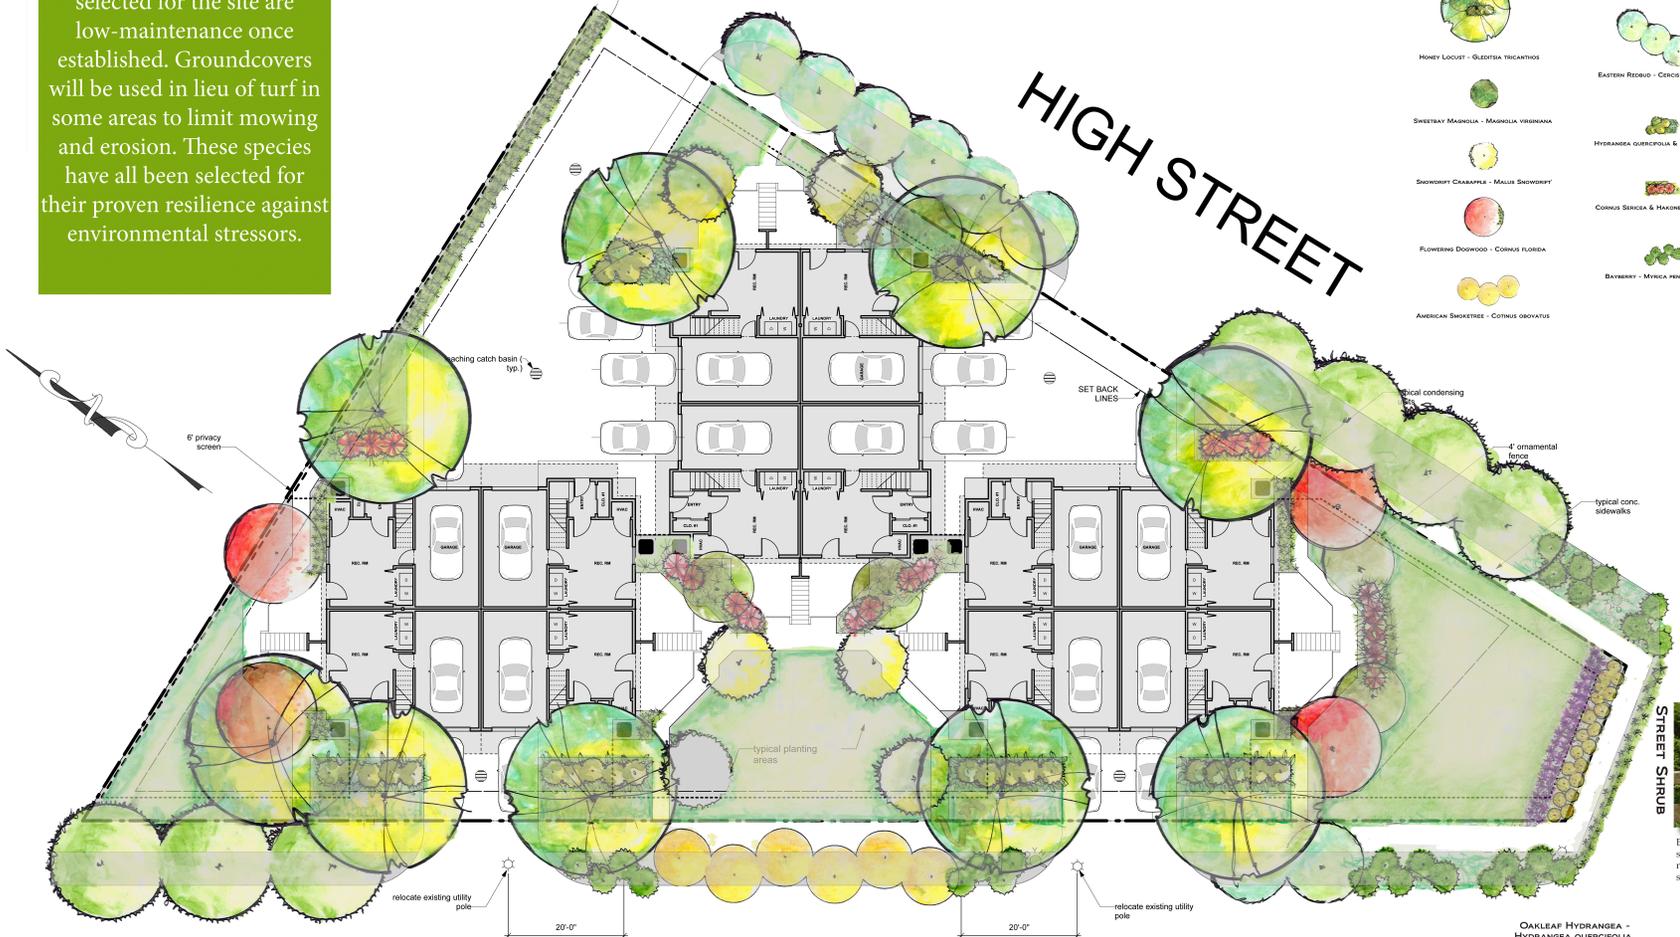

**LEGEND**

- SWEETBAY - LIQIDAMAR STRYCIOLIA
- HONEY LOCUST - GLEDITSIA TRICANTHOS
- SWEETBAY MAGNOLIA - MAGNOLIA VIRGINIANA
- SHOWBERRY CHAMPAGNE - MALUS SNOWDRIFT
- FLOWERING DOGWOOD - CORNUS FLORIDA
- AMERICAN SHAGBARK - CORNUS OBOVATUS
- PURPLE CONEFLOWER - ECHINACEA PURPUREA
- EASTERN REDBUD - CERCIS CANADENSIS
- HYDRANGEA QUERCIFOLIA & HOSTA LANCIFOLIA
- CORNUS SERICEA & HAKONECHLOA MACRA
- BAYBERRY - MYRICA PENNSYLVANICA
- PURPLE CONEFLOWER - ECHINACEA PURPUREA
- BLACK-EYED SUSAN - RUDBECKIA HIRTA
- PERRIWINKLE VINE - VINCA MINOR
- LILYTURF - LIRIO
- LAWN



**PERRIWINKLE VINE - VINCA MINOR**  
To limit lawn maintenance, while decreasing erosion, periwinkle vine will be planted within beds consisting of oakleaf hydrangeas and hostas. The periwinkle vine is an evergreen groundcover that will provide year-round interest, producing purple blooms in the spring.



**LILYTURF - LIRIO**  
Lilyturf is a common, hearty, low-maintenance, evergreen groundcover that will be planted within small sections throughout the site.



**PURPLE CONEFLOWER - ECHINACEA PURPUREA**  
This striking perennial will thrive once established. This native flower will also attract butterfly and colorful pollinators. Purple Coneflower will offer late summer blossoms.



**BLACK-EYED SUSAN - RUDBECKIA HIRTA**  
Black-eyed Susan is a hearty native that will do well in the full-sun conditions offered on the site. This perennial will bloom during the summer months.

**CANAL STREET**

**PROPOSED SITE PLAN**



**OAKLEAF HYDRANGEA - HYDRANGEA QUERCIFOLIA WITH HOSTAS - HOSTA LANCIFOLIA**  
Oakleaf hydrangeas will be planted throughout the site with hostas, used as an understory. These two hearty and low-maintenance perennials will offer spring, summer and fall interest, while offering a strong focal point for residents and passers-by.



**REDTWIG DOGWOOD - CORNUS SERICEA WITH HAKONE GRASS - HAKONECHLOA MACRA**  
Red twig dogwood will be planted throughout the site with striking hakone grass, used as an understory. Red twig dogwood turns bright red in the winter, providing winter interest. Hakone grass is an evergreen that will add winter value as well.



**BAYBERRY - MYRICA PENNSYLVANICA**  
Bayberry will be planted in tree belts, where site lines cannot be impaired. This hearty native is drought tolerant and is also an ideal species to plant in high-traffic areas.